



CLOSURE DETAIL

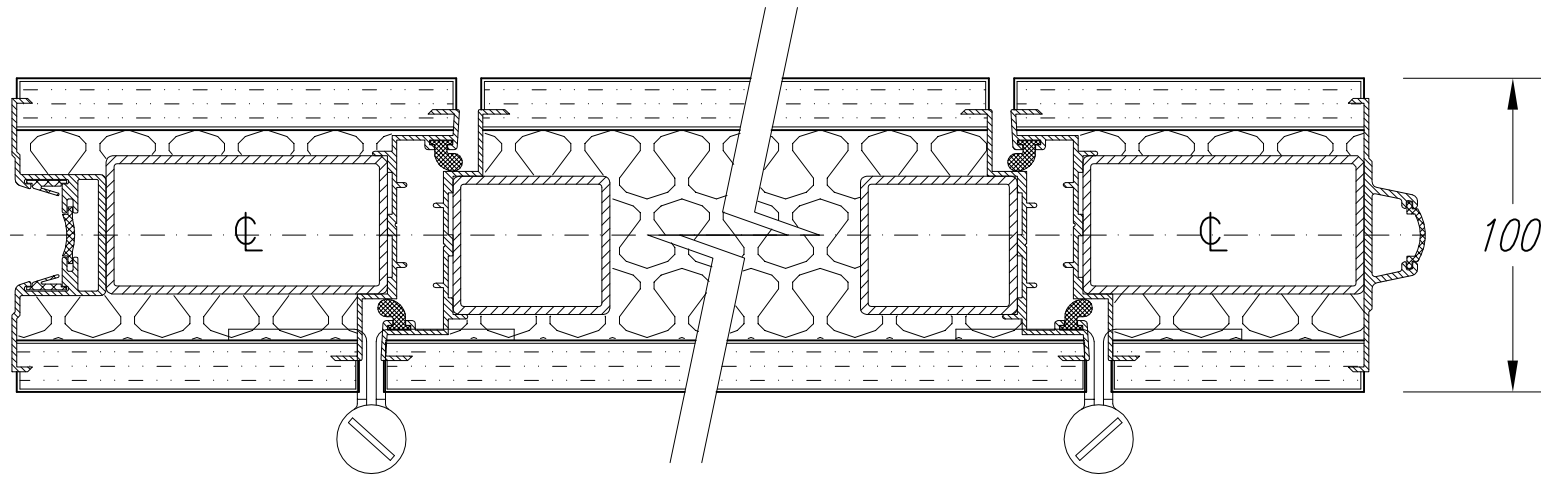

PLAN SECTION - SINGLE PASS DOOR PANEL

Alternative handing

	Unit 3D, Shrub Hill Industrial Estate Shrub Hill Road Worcester WR4 9EL Tel: 01905 422533 email: sales@cesolutions.co.uk www.cesolutions.co.uk	REV & DATE DRAWN BY A: PE 12/1/09 DRAWING No. OmegaSPDCP	SYSTEM Omega TITLE Omega Single Pass Door Details - Concealed Profile SOUND ATTENUATION RANGE 55 dB
--	--	--	--

All details/dimensions may be subject to change.
 © ALL DIMENSIONS IN MILLIMETRES - DO NOT SCALE