


PLAN SECTION at ANGLE

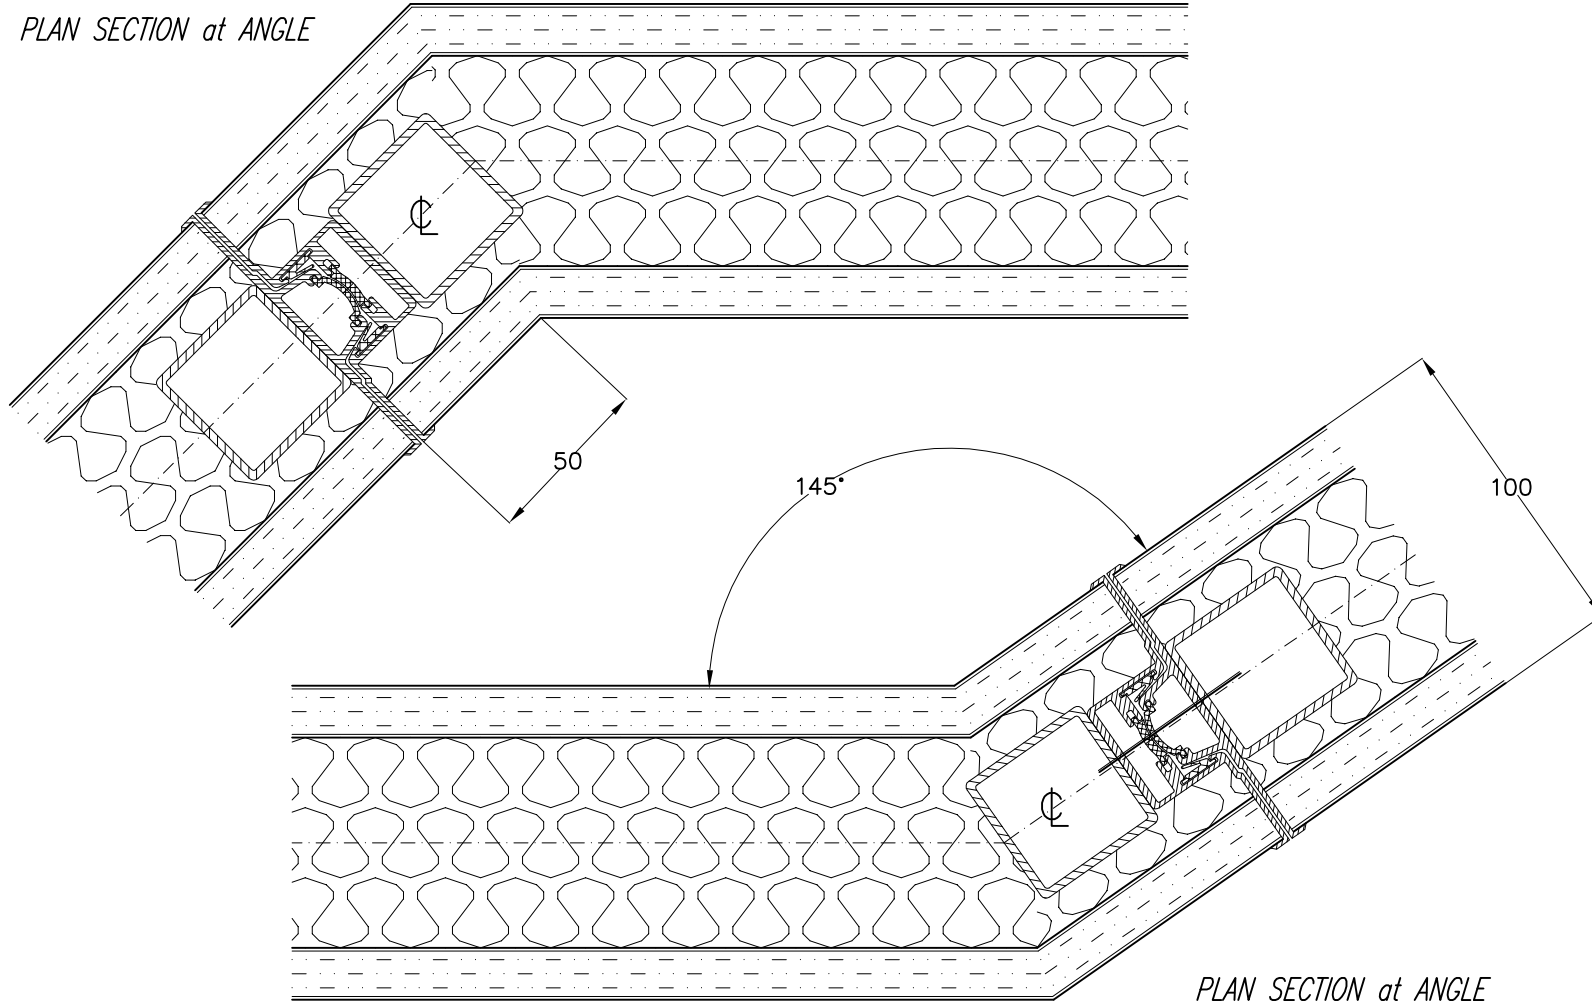

PLAN SECTION at ANGLE



Unit 3D, Shrub Hill
Industrial Estate
Shrub Hill Road
Worcester
WR4 9EL
Tel: 01905 422533
email:
sales@cesolutions.co.uk
www.cesolutions.co.uk

REV & DATE	SYSTEM
DRAWN BY	Omega
A: PE 12/1/09	TITLE
DRAWING No.	Omega Plan Section - Angle - Exposed Profile
OmegaPSAEP	SOUND ATTENUATION RANGE
	55 dB

All details/dimensions may be subject to change.
© ALL DIMENSIONS IN MILLIMETRES - DO NOT SCALE