


Alternative Head
Detail With Pelmet.

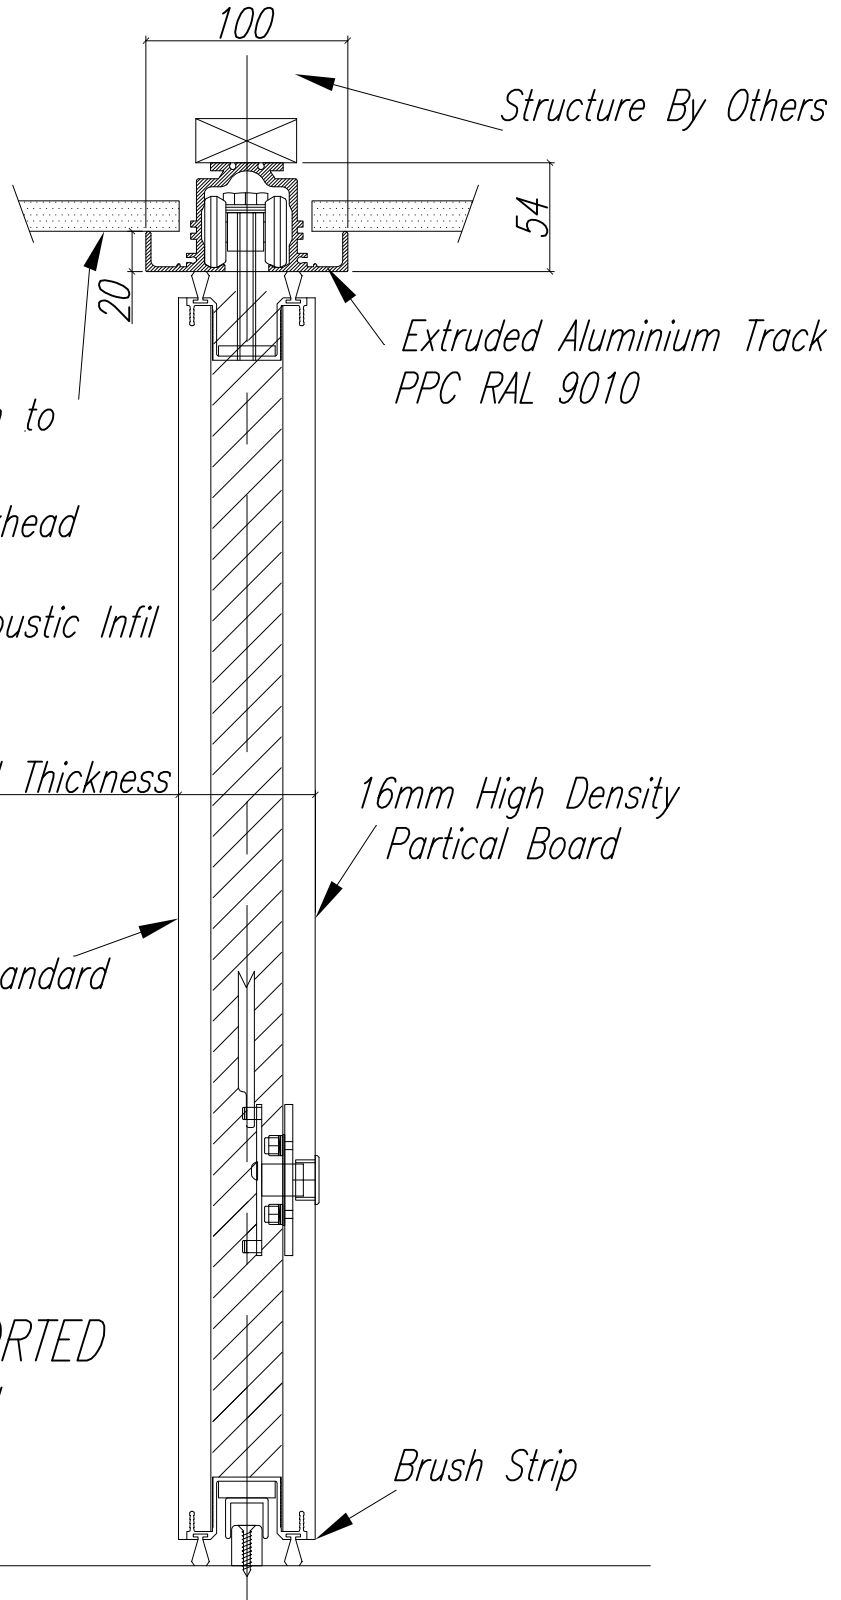

Trim design to
support
ceiling/bulkhead

High Density Acoustic Infil

68mm Panel Thickness

16mm High Density
Partical Board

Melamine Faced As Standard

STANDARD SUPPORTED
VERTICAL SECTION

Brush Strip

All details/dimensions may be subject to change.

© ALL DIMENSIONS IN MILLIMETRES - DO NOT SCALE



Unit 3D, Shrub Hill
Industrial Estate
Shrub Hill Road
Worcester, WR4 9EL
Tel: 01905 422533

email:
sales@cesolutions.co.uk
www.cesolutions.co.uk

REV & DATE	SYSTEM
DRAWN BY	Sigma Straight Slider
A: Ce 14	
DRAWING No.	TITLE
SSSE1	SigmaSS Side Elevation
	SOUND ATTENUATION RANGE
	42 dB