



Wall Jamb Connections

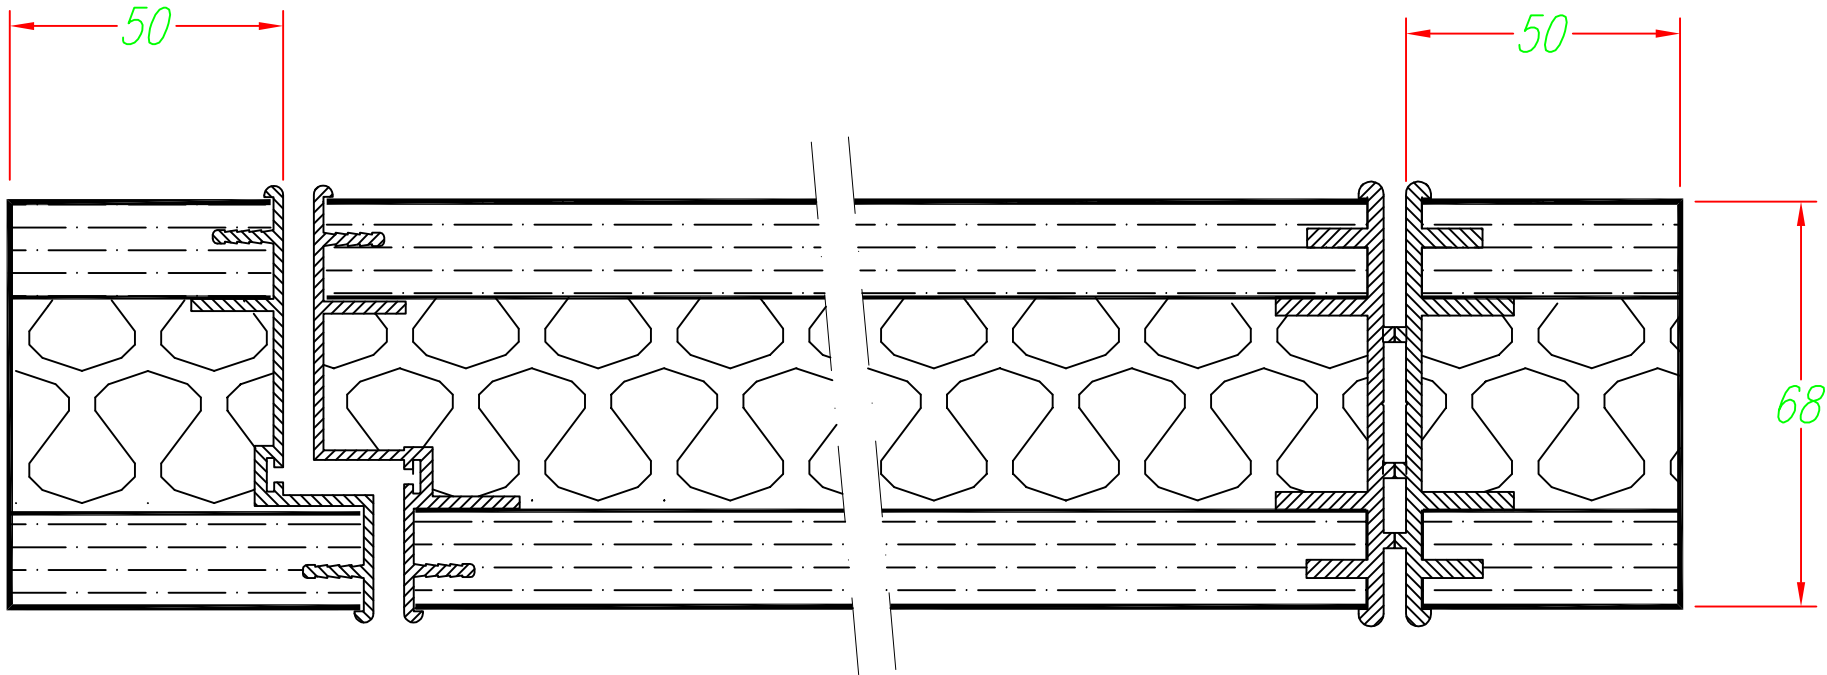

	Unit 3D, Shrub Hill Industrial Estate Shrub Hill Road Worcester WR4 9EL Tel: 01905 422533 email: sales@cesolutions.co.uk www.cesolutions.co.uk	REV & DATE	SYSTEM
		DRAWN BY	Sigma
		A: PE 12/01/09	TITLE
		DRAWING No.	Wall Jamb Connection
		Sigma WJ	SOUND ATTENUATION RANGE
			42 dB

All details/dimensions may be subject to change.
 © ALL DIMENSIONS IN MILLIMETRES - DO NOT SCALE